




An Roinn Oideachais  
agus Scileanna  
Department of  
Education and Skills


# Illustrative Classroom Layouts referenced in the Framework to maintain Physical Distancing in the Classroom in Post Primary Schools with a full return of all Students for the 2020/2021 School Year

## Under the Roadmap for the Full Return to School


27<sup>th</sup> July 2020

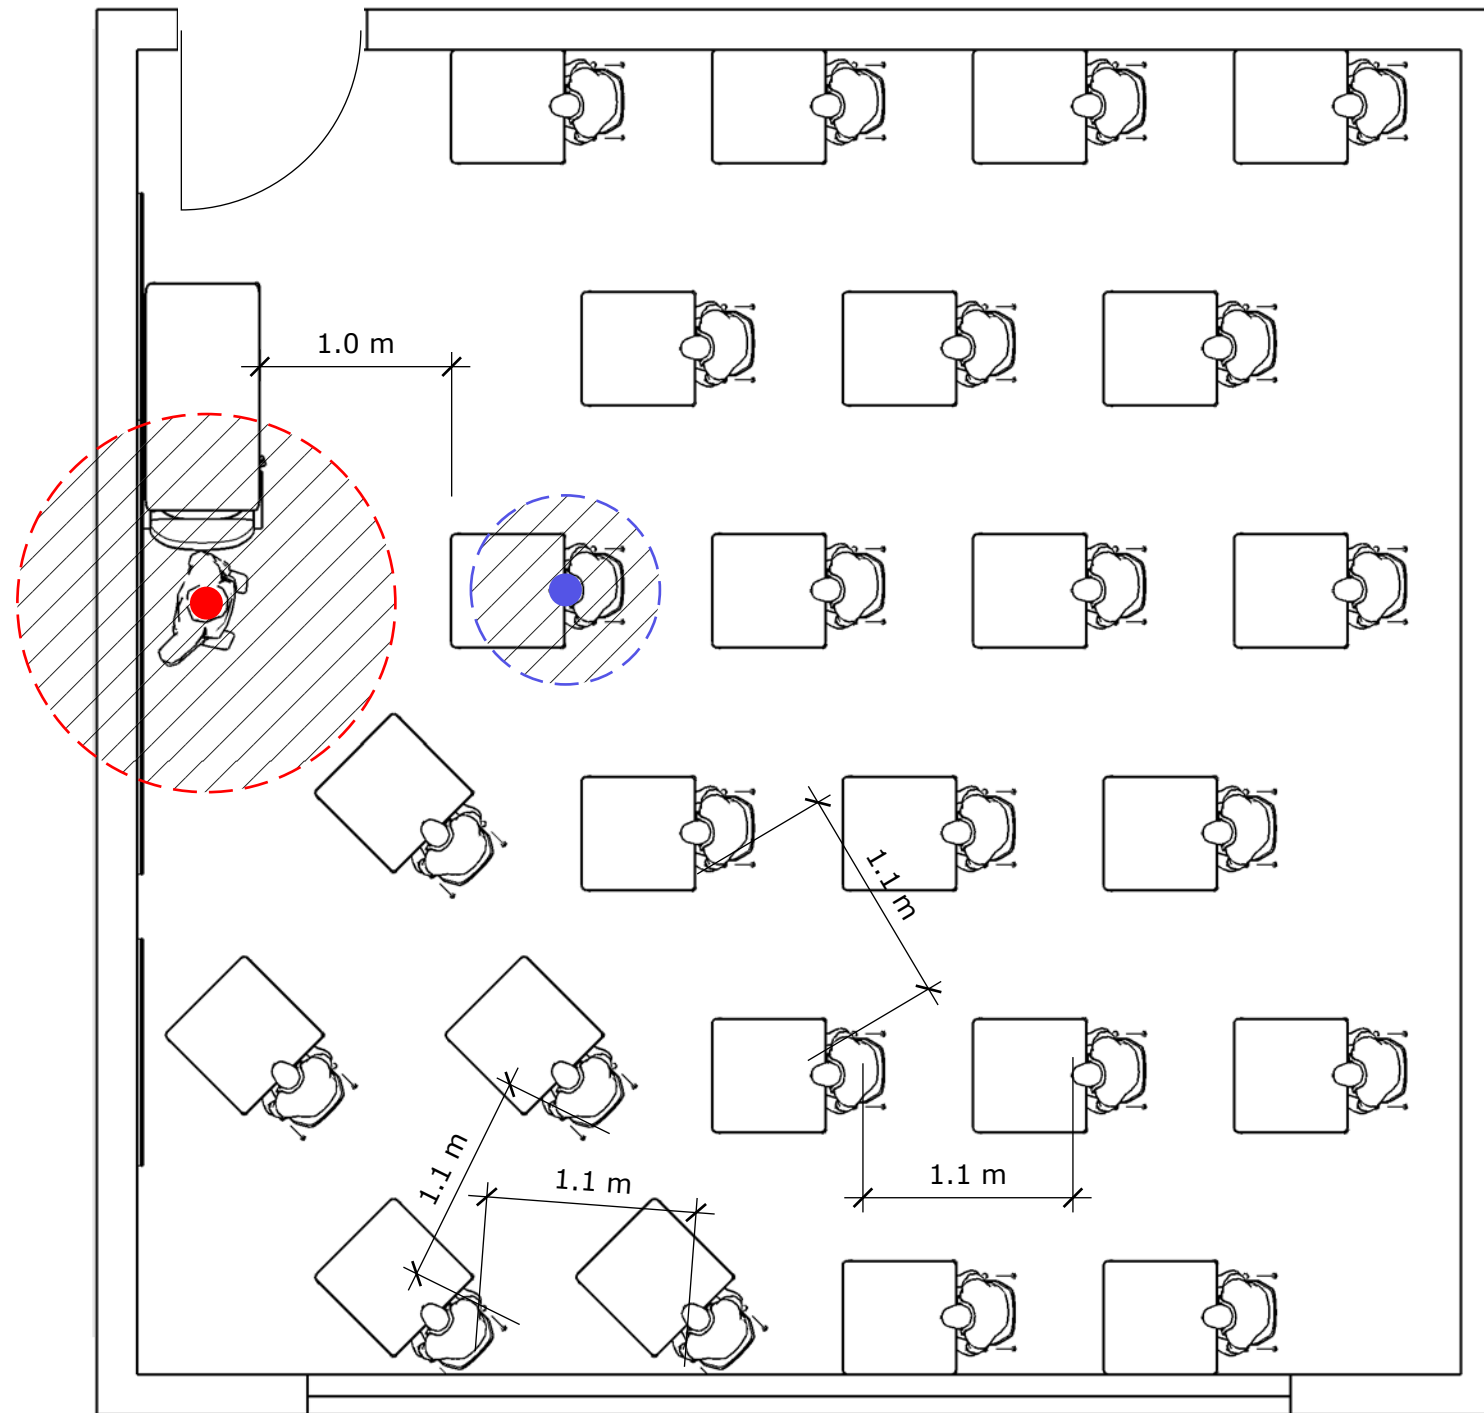

STANDARD POST PRIMARY CLASSROOM (49 Sq.M) 24 STUDENTS

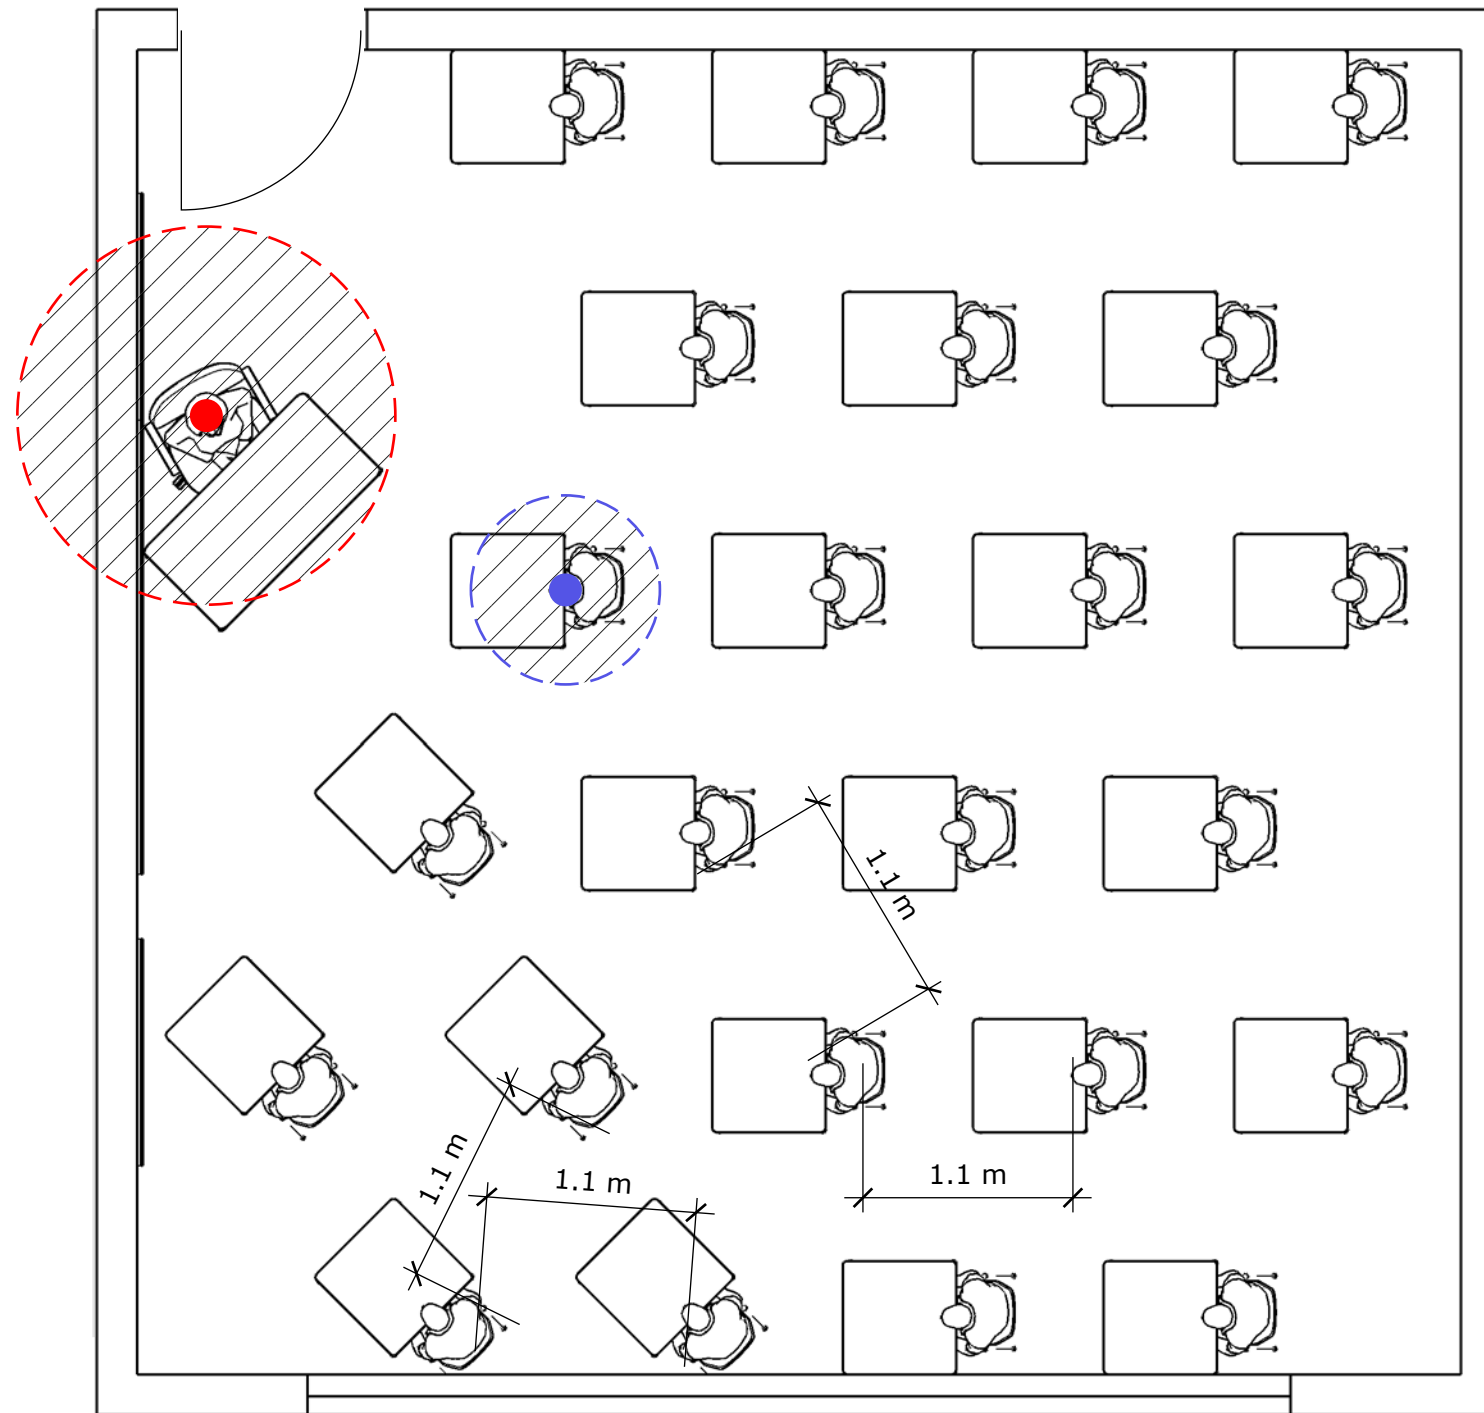


STANDARD POST PRIMARY CLASSROOM (49 Sq.M) 24 STUDENTS

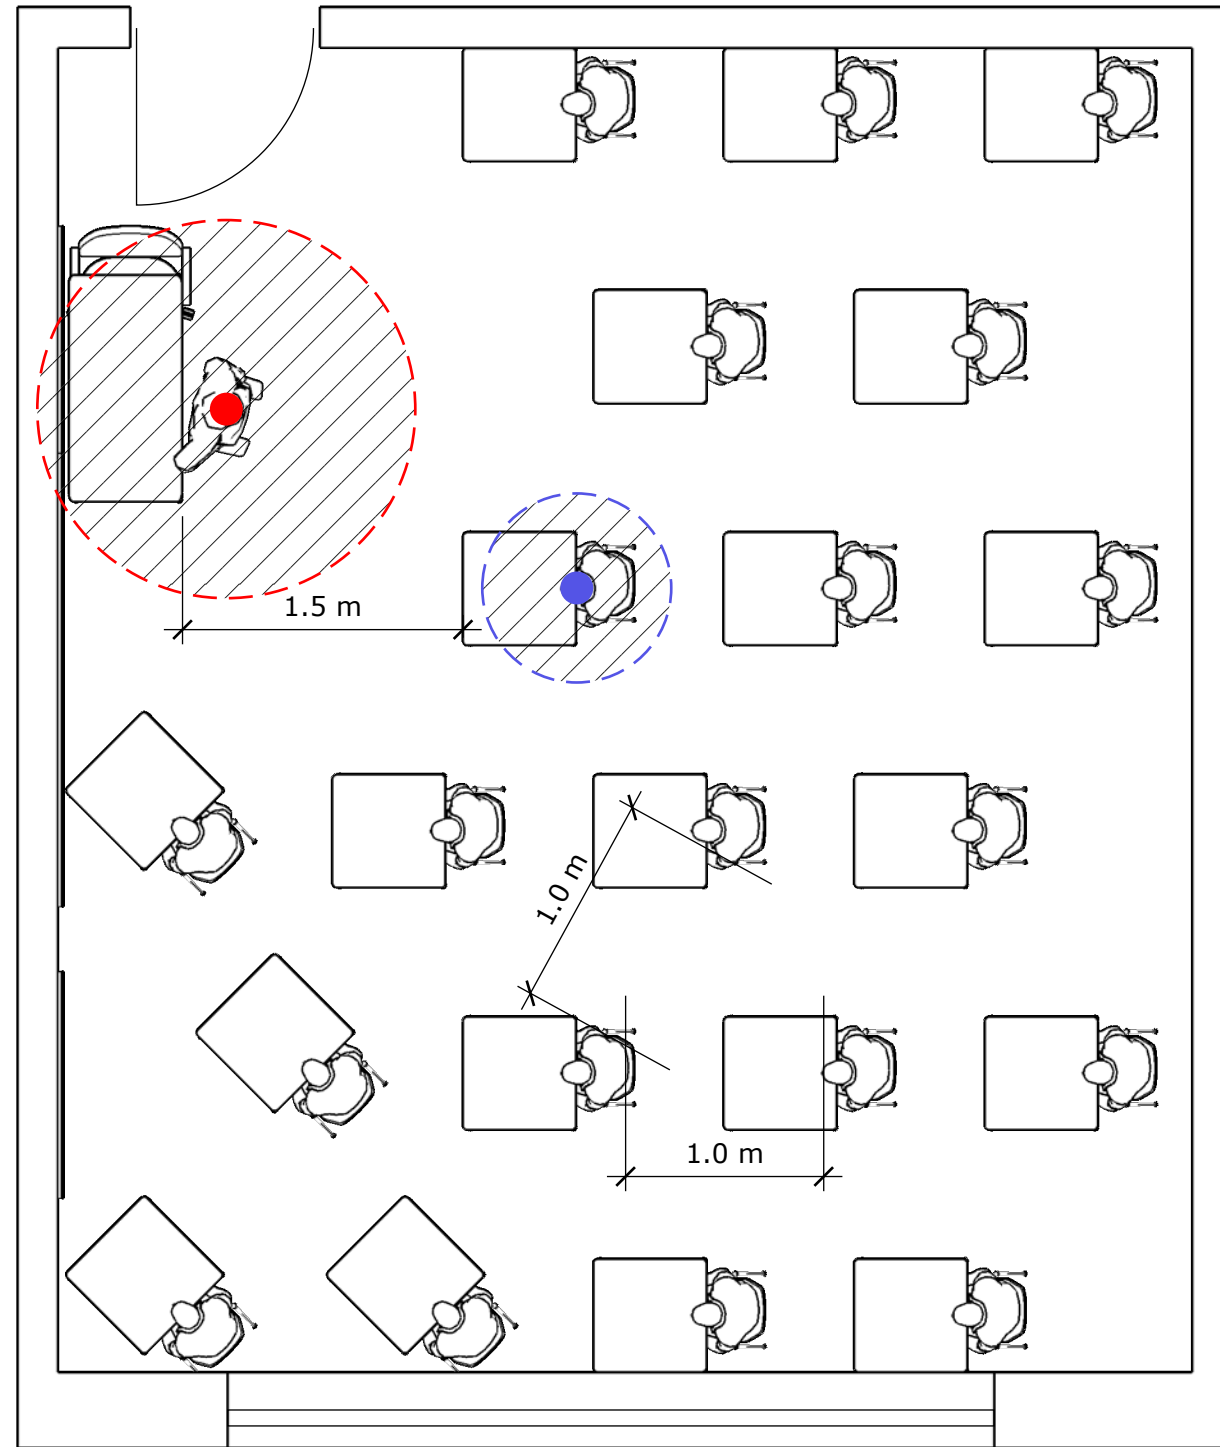


SMALL POST-PRIMARY CLASSROOM (42 Sq.M)

20 STUDENTS

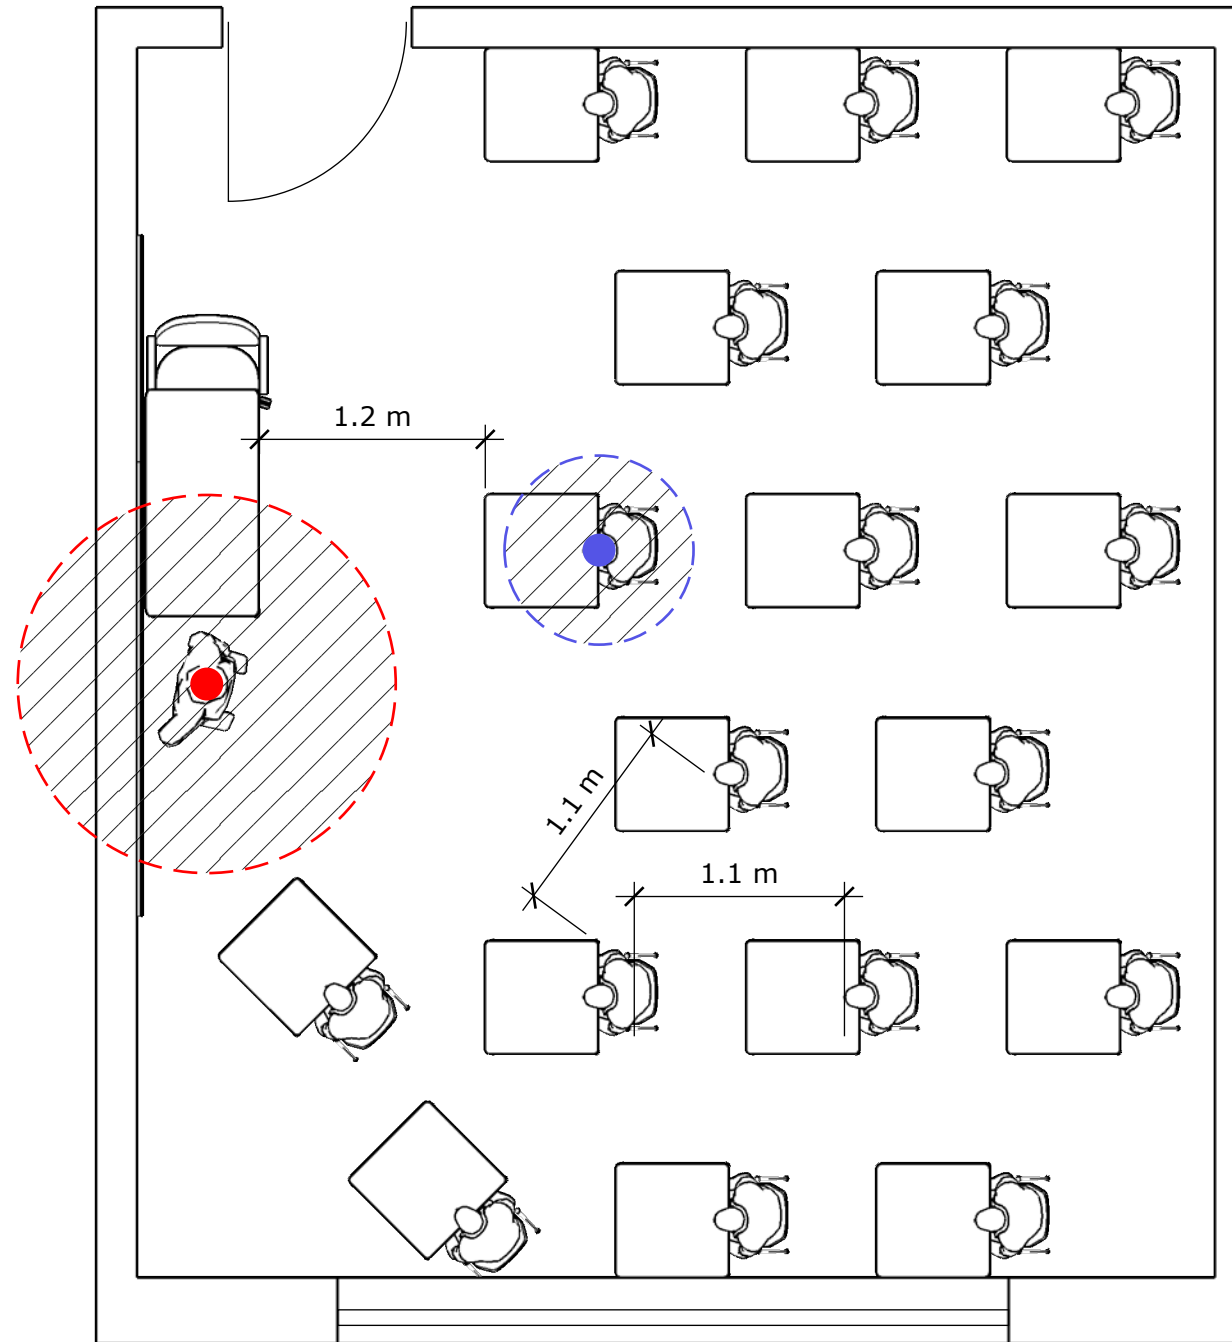

POST PRIMARY CLASSROOM (37 Sq.M)

17 STUDENTS

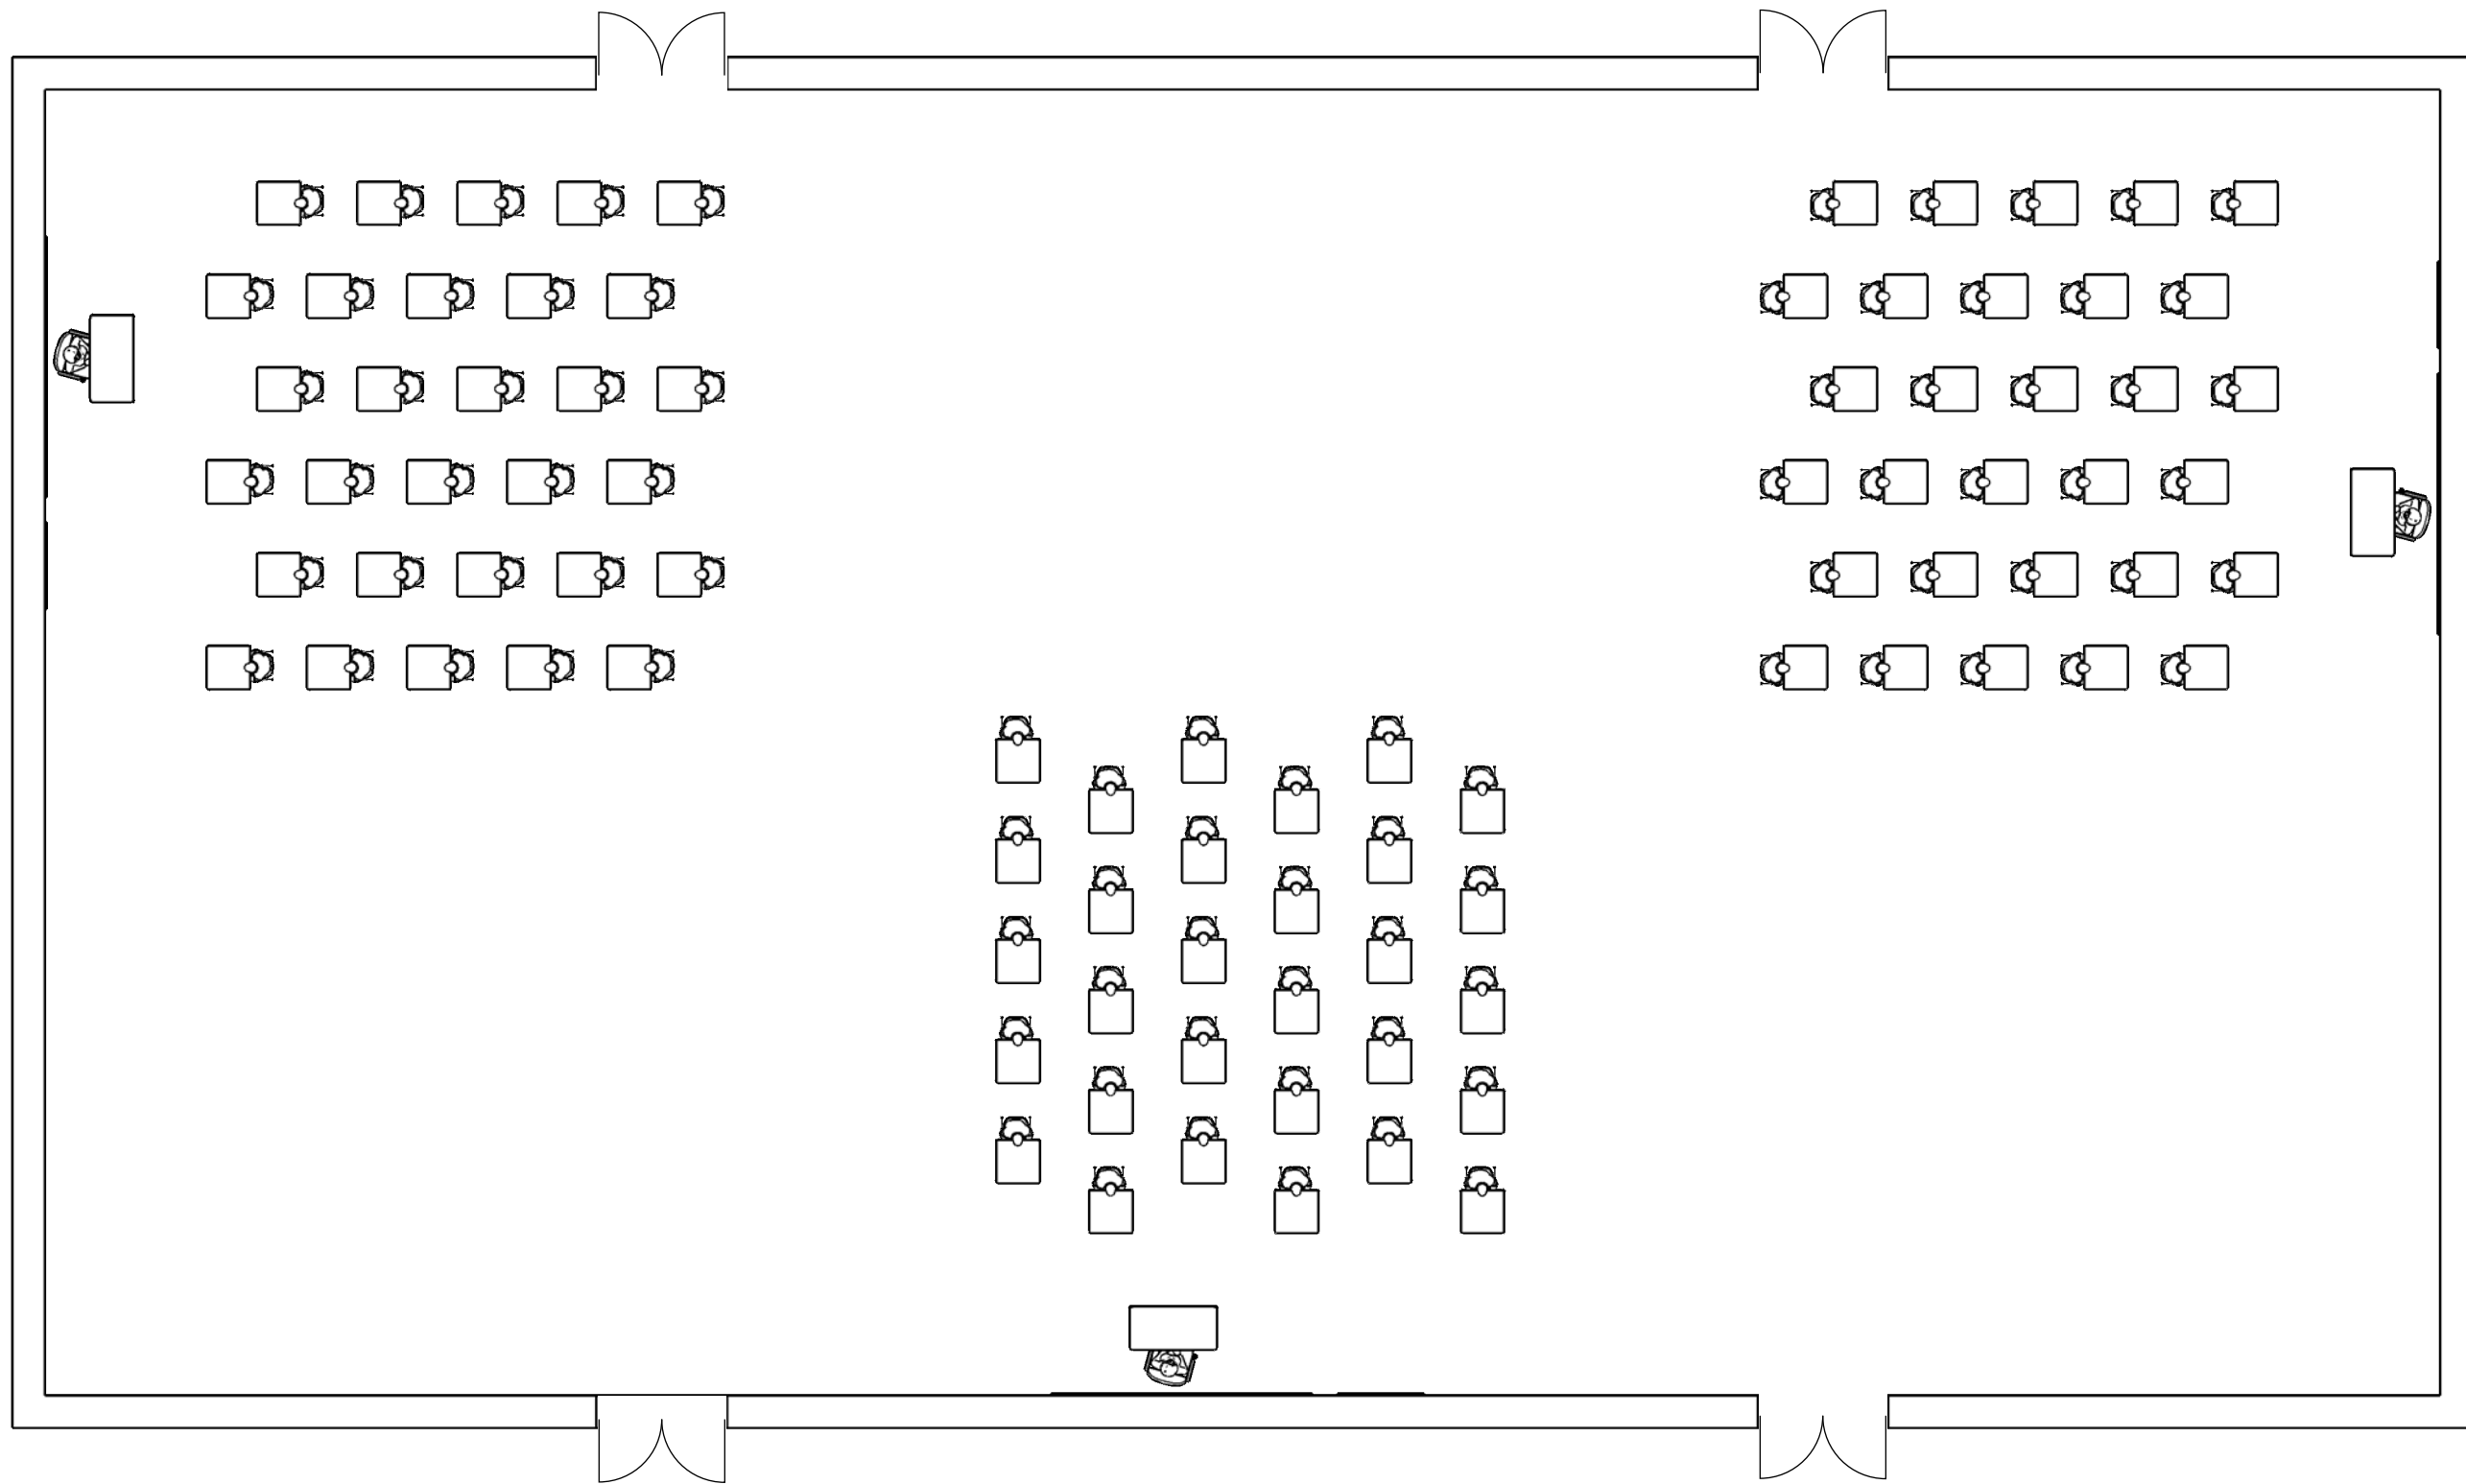

STANDARD POST PRIMARY P.E. HALL (594 Sq.M)

3 x 30 STUDENTS